



DRAFT

1 GROUND FLOOR PLAN
A2.1 SCALE 1/8" = 1'-0"

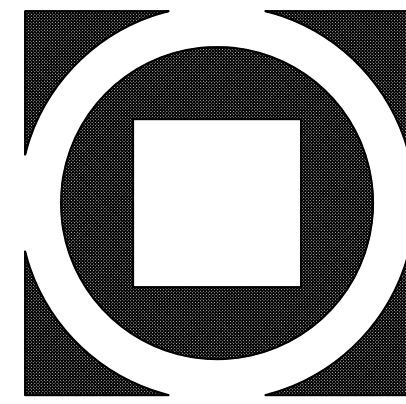

KIMMEL BOGRETTE
 Architecture + Site
 482 Norritown Road | Suite 200
 Blue Bell, PA 19422
 Phone: 610.834.7885
 © COPYRIGHT 2018 KIMMEL BOGRETTE ARCHITECTURE + SITE, INC. ALL RIGHTS RESERVED

 

TOWNSHIP OF FRANKLIN
COMMUNITY YOUTH CENTER
 429 LEWIS STREET | SOMERSET, NJ 08873
 SOMERSET COUNTY




Bid Issue Date:	
Drawn By:	JBM, PJD, ADD
Checked By:	ADD
Scale:	


Sheet Name: GROUND FLOOR PLAN	Revisions
Progress Prints	
2018-12-21 DD Submission	

A2.1

DRAFT

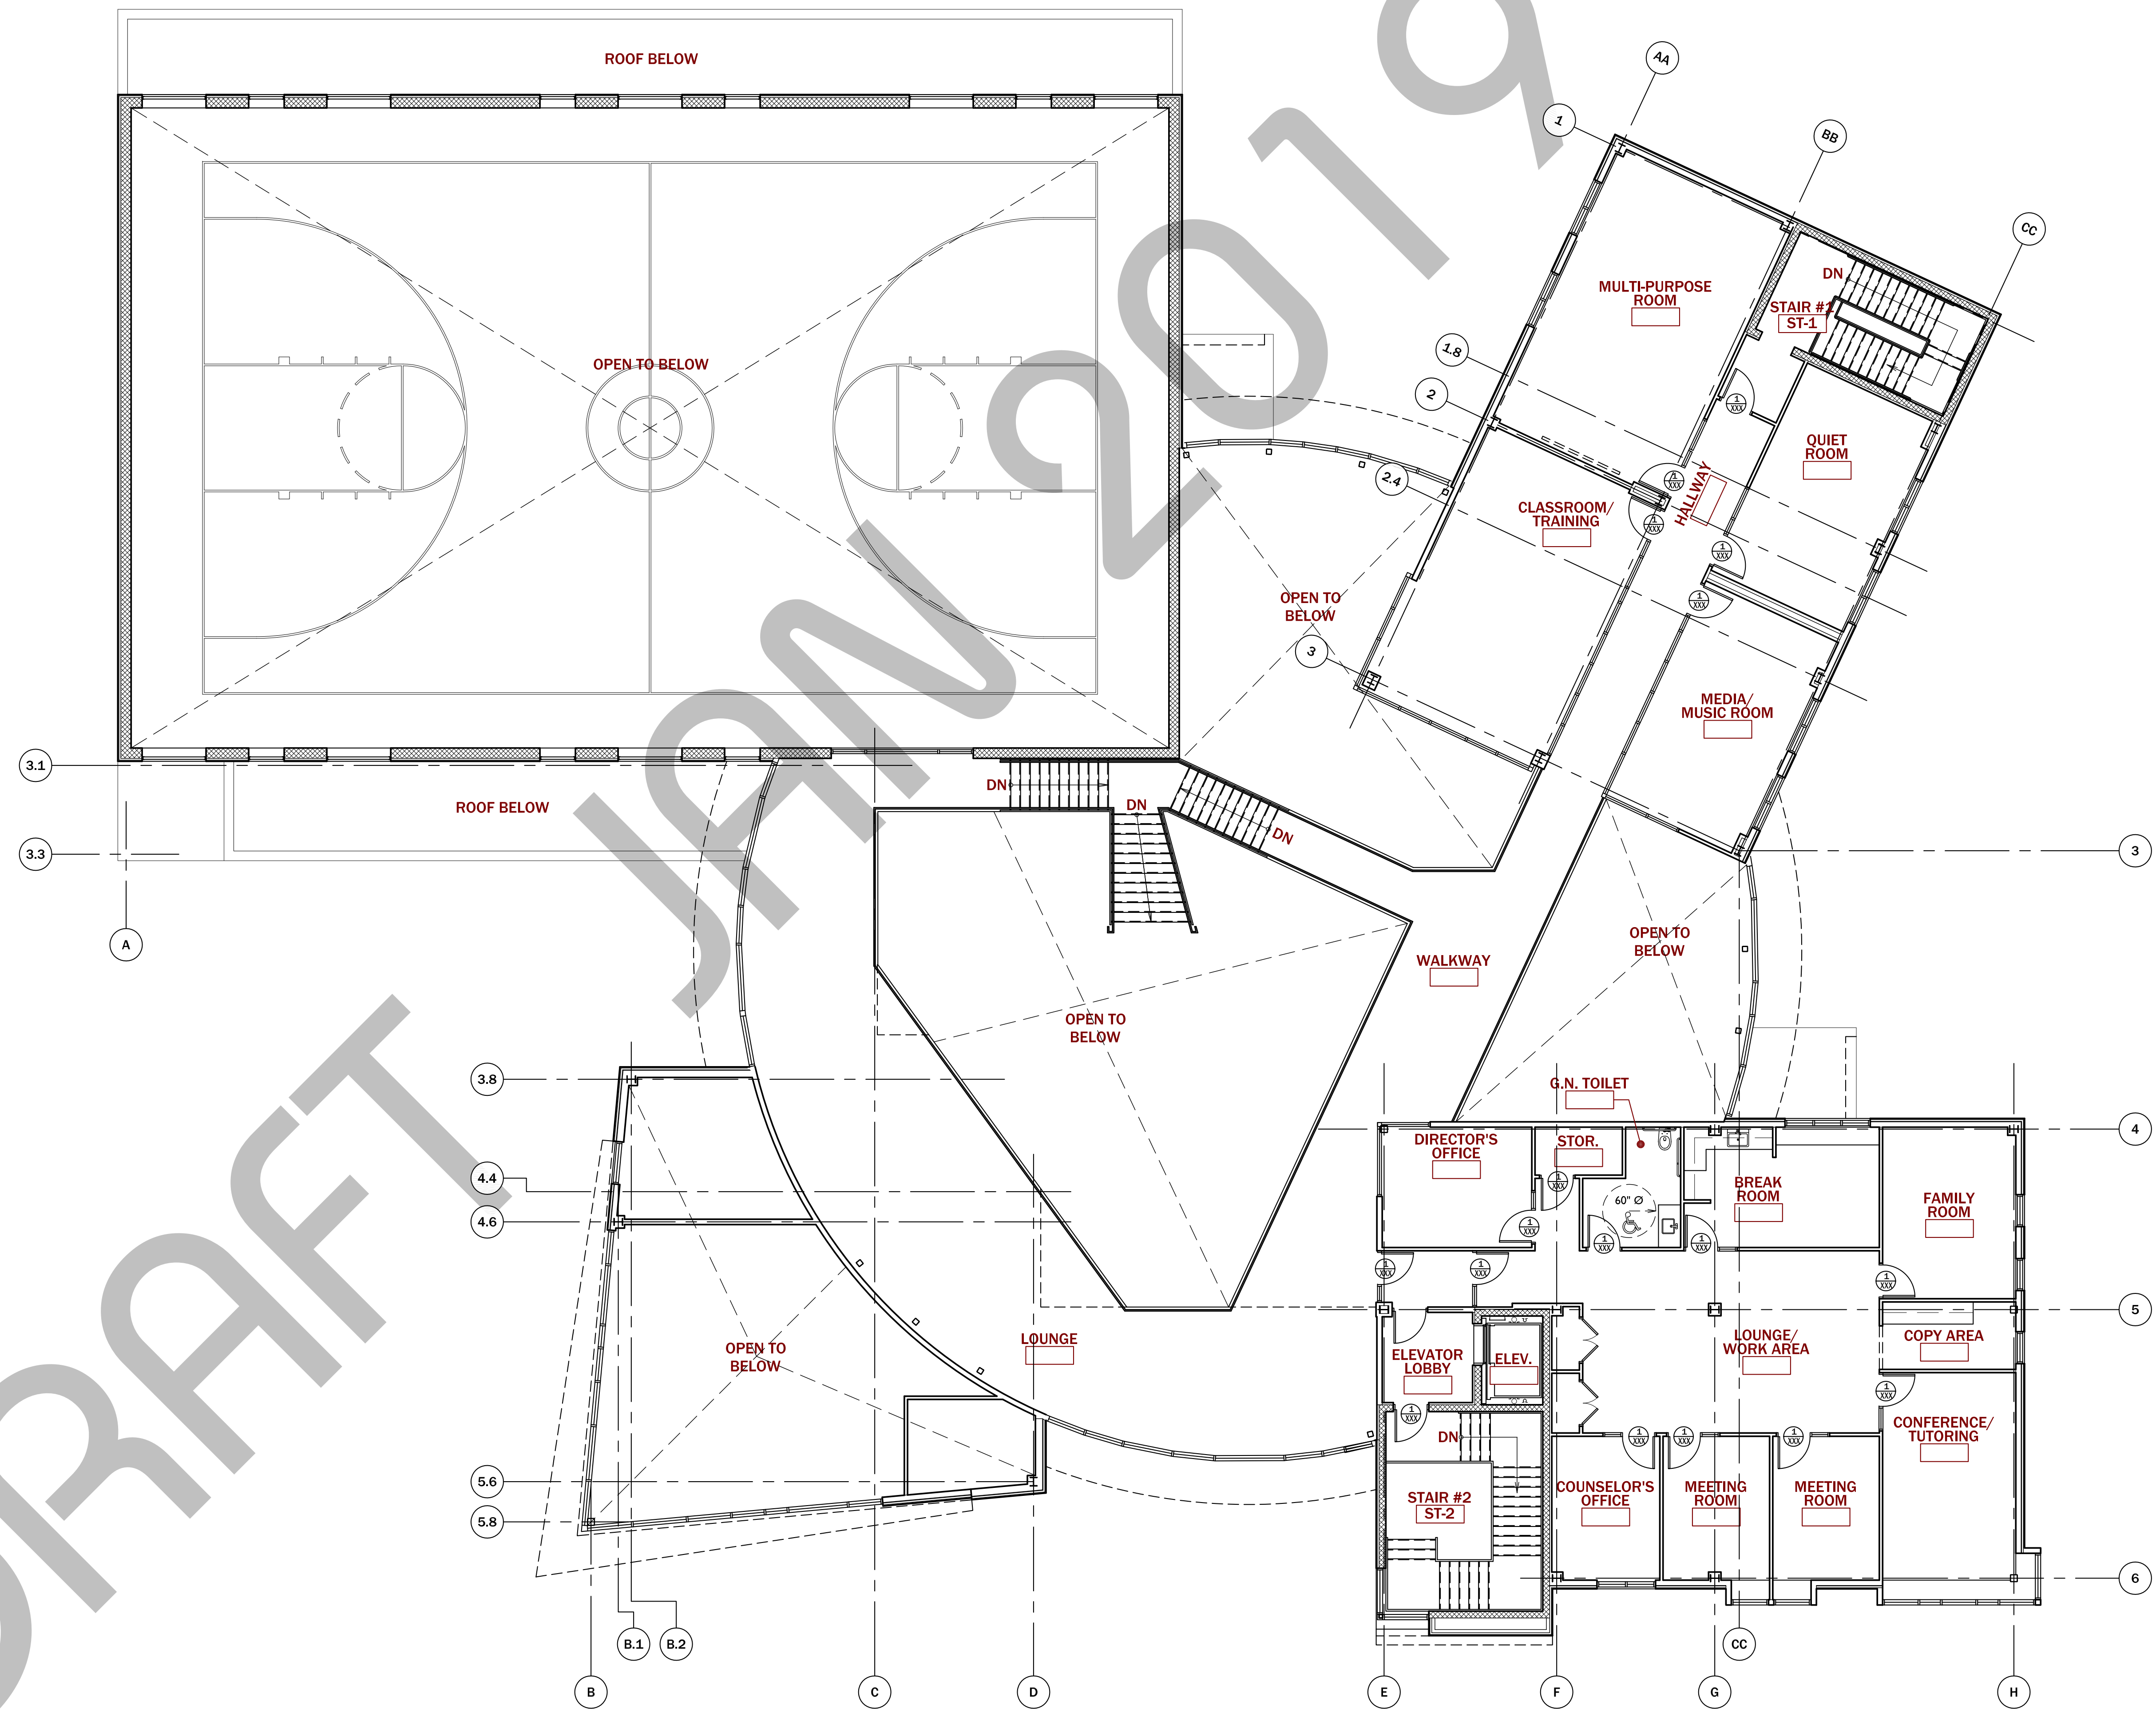

1 SECOND FLOOR PLAN
A2.2 SCALE 1/8" = 1'-0"

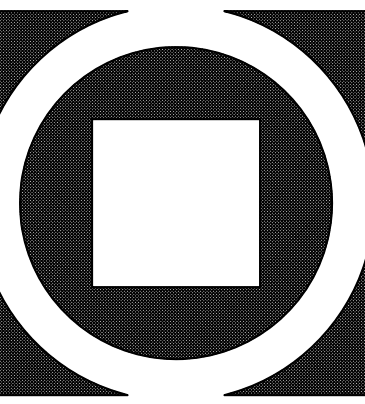

KIMMEL BOGRETTE
 Architecture + Site
 482 Norritown Road | Suite 200
 Blue Bell, PA 19422
 Phone: 610.834.7885
 © COPYRIGHT 2018 KIMMEL BOGRETTE ARCHITECTURE + SITE, INC. ALL RIGHTS RESERVED


TOWNSHIP OF FRANKLIN
 COMMUNITY YOUTH CENTER
 429 LEWIS STREET | SOMERSET, NJ 08873
 SOMERSET COUNTY




Bid Issue Date:	
Drawn By:	JBM, PJD, ADD
Checked By:	ADD
Scale:	

Sheet Name:	Revisions
SECOND FLOOR PLAN	
Progress Prints	A
2018-12-21 DD Submission	A


A2.2

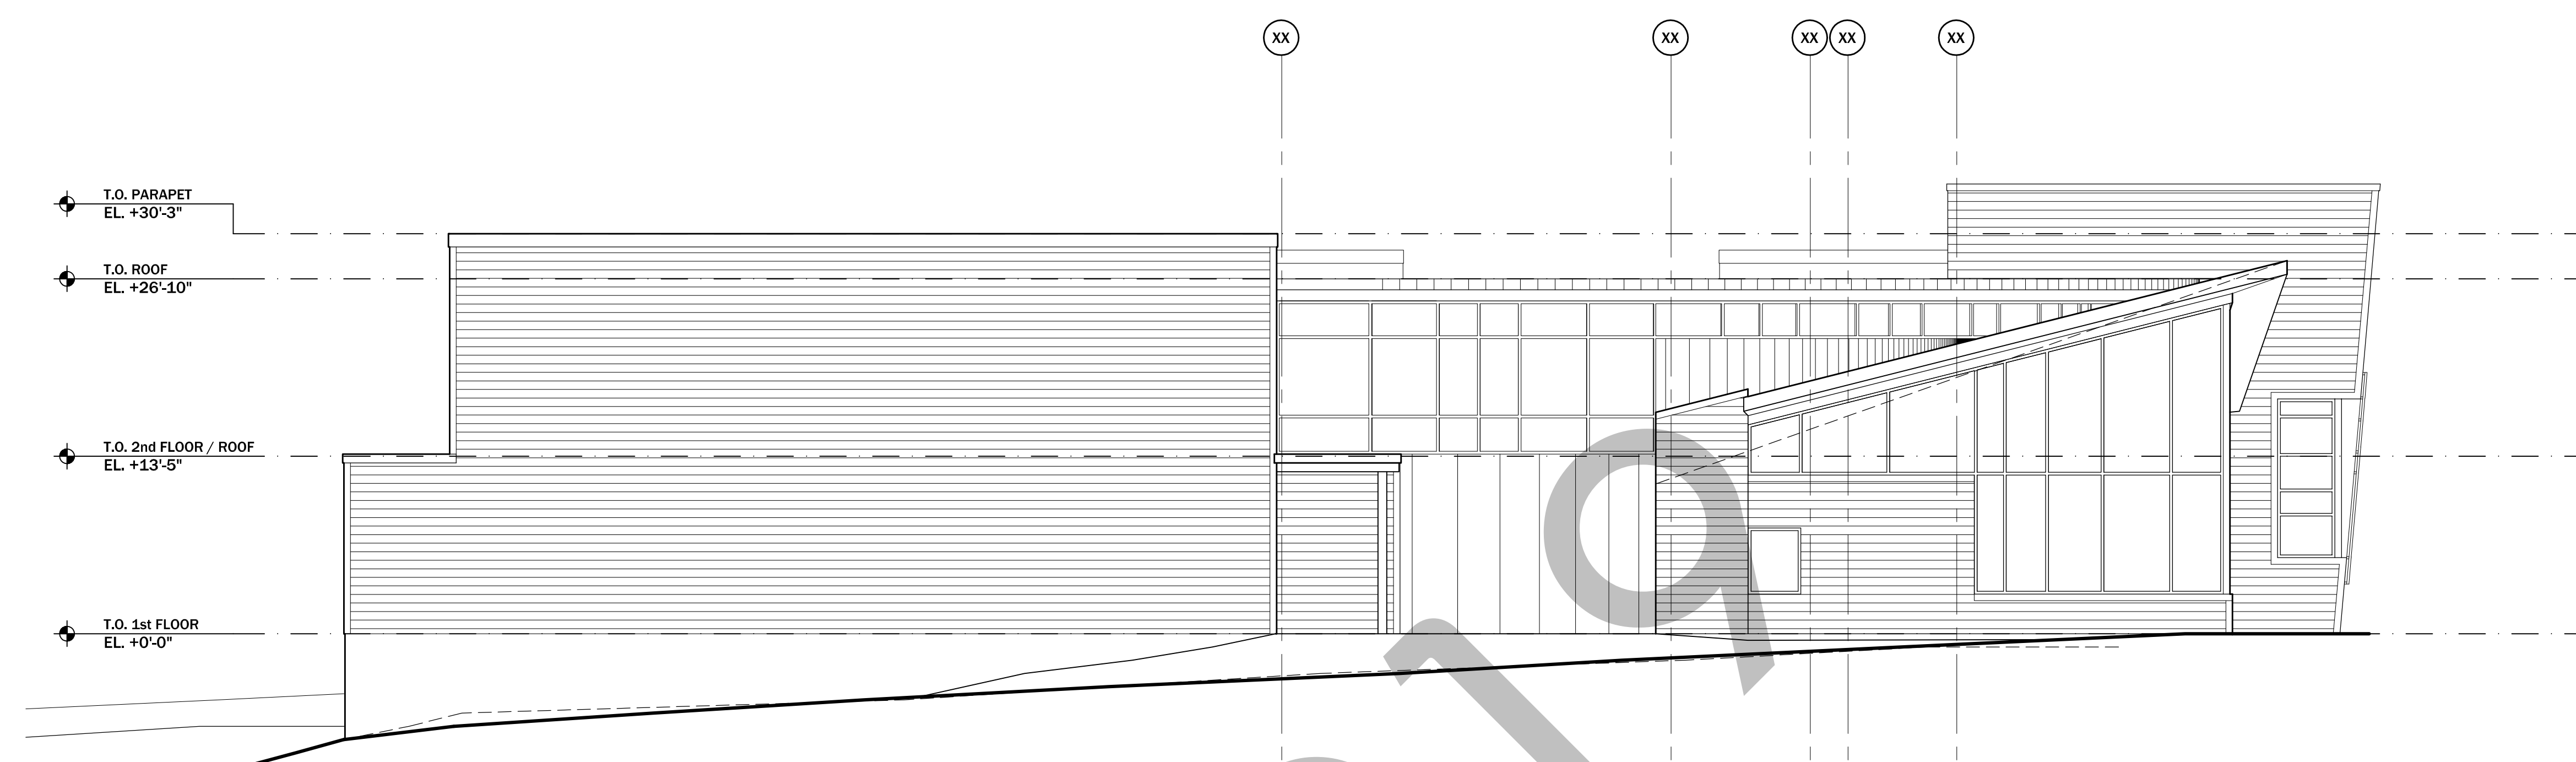

3 WEST ELEVATION
A3.1 SCALE 1 / 8" = 1' - 0"

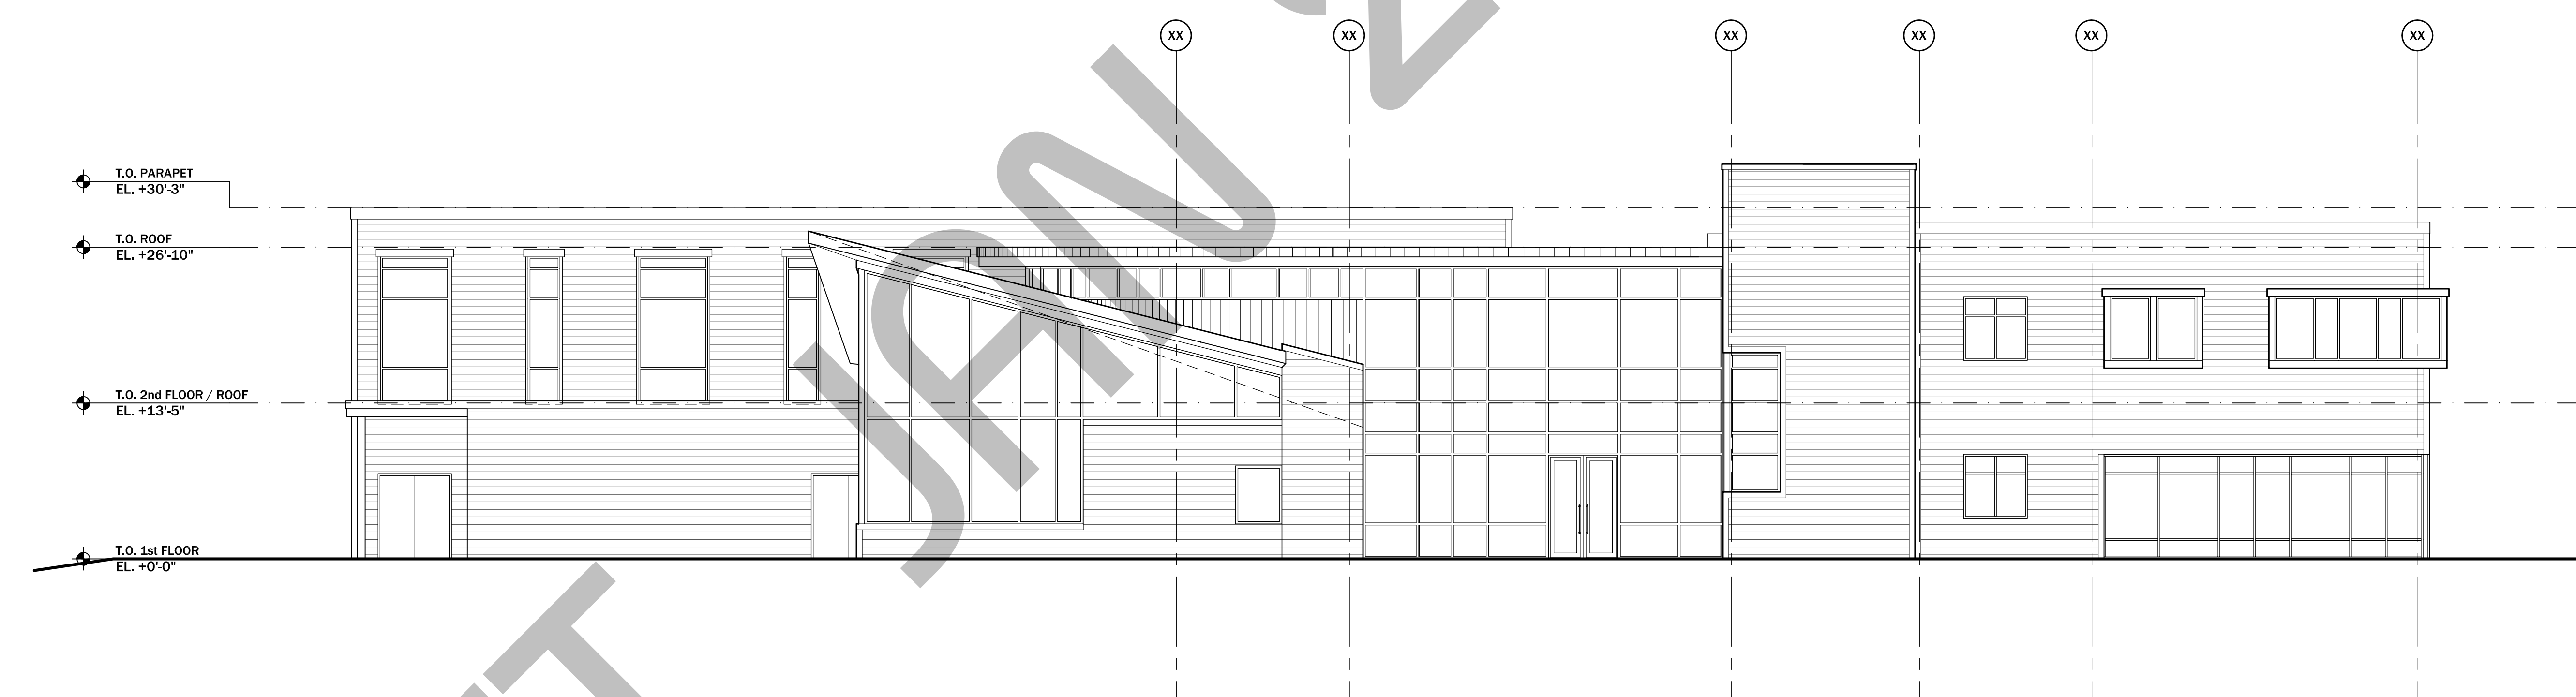


2 SOUTH ELEVATION
A3.1 SCALE 1 / 8" = 1' - 0"

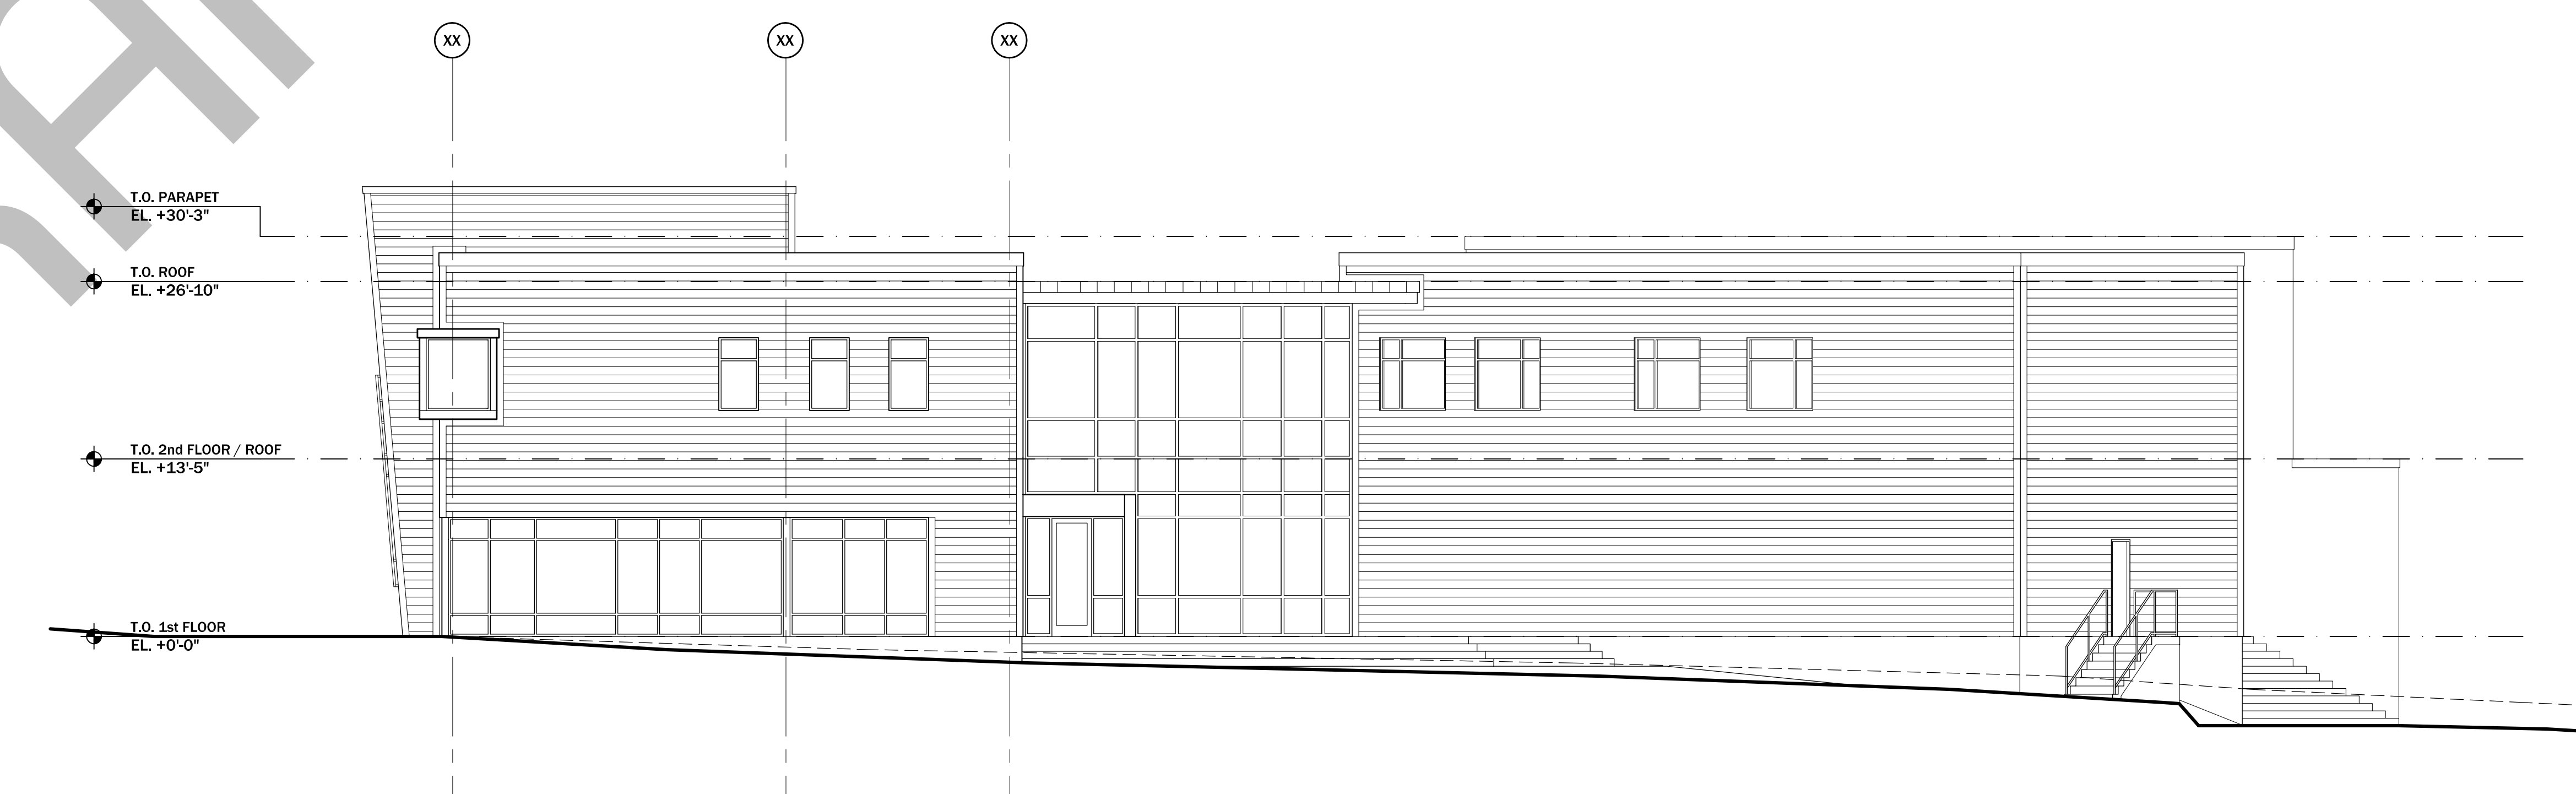

1 EAST ELEVATION
A3.1 SCALE 1 / 8" = 1' - 0"

DRAFT

JAN 2019

 


Bid Issue Date:


Drawn By:	JBM, PJD, ADD
Checked By:	ADD
Scale:	

Sheet Name: EXTERIOR ELEVATIONS


Progress Prints	Revisions

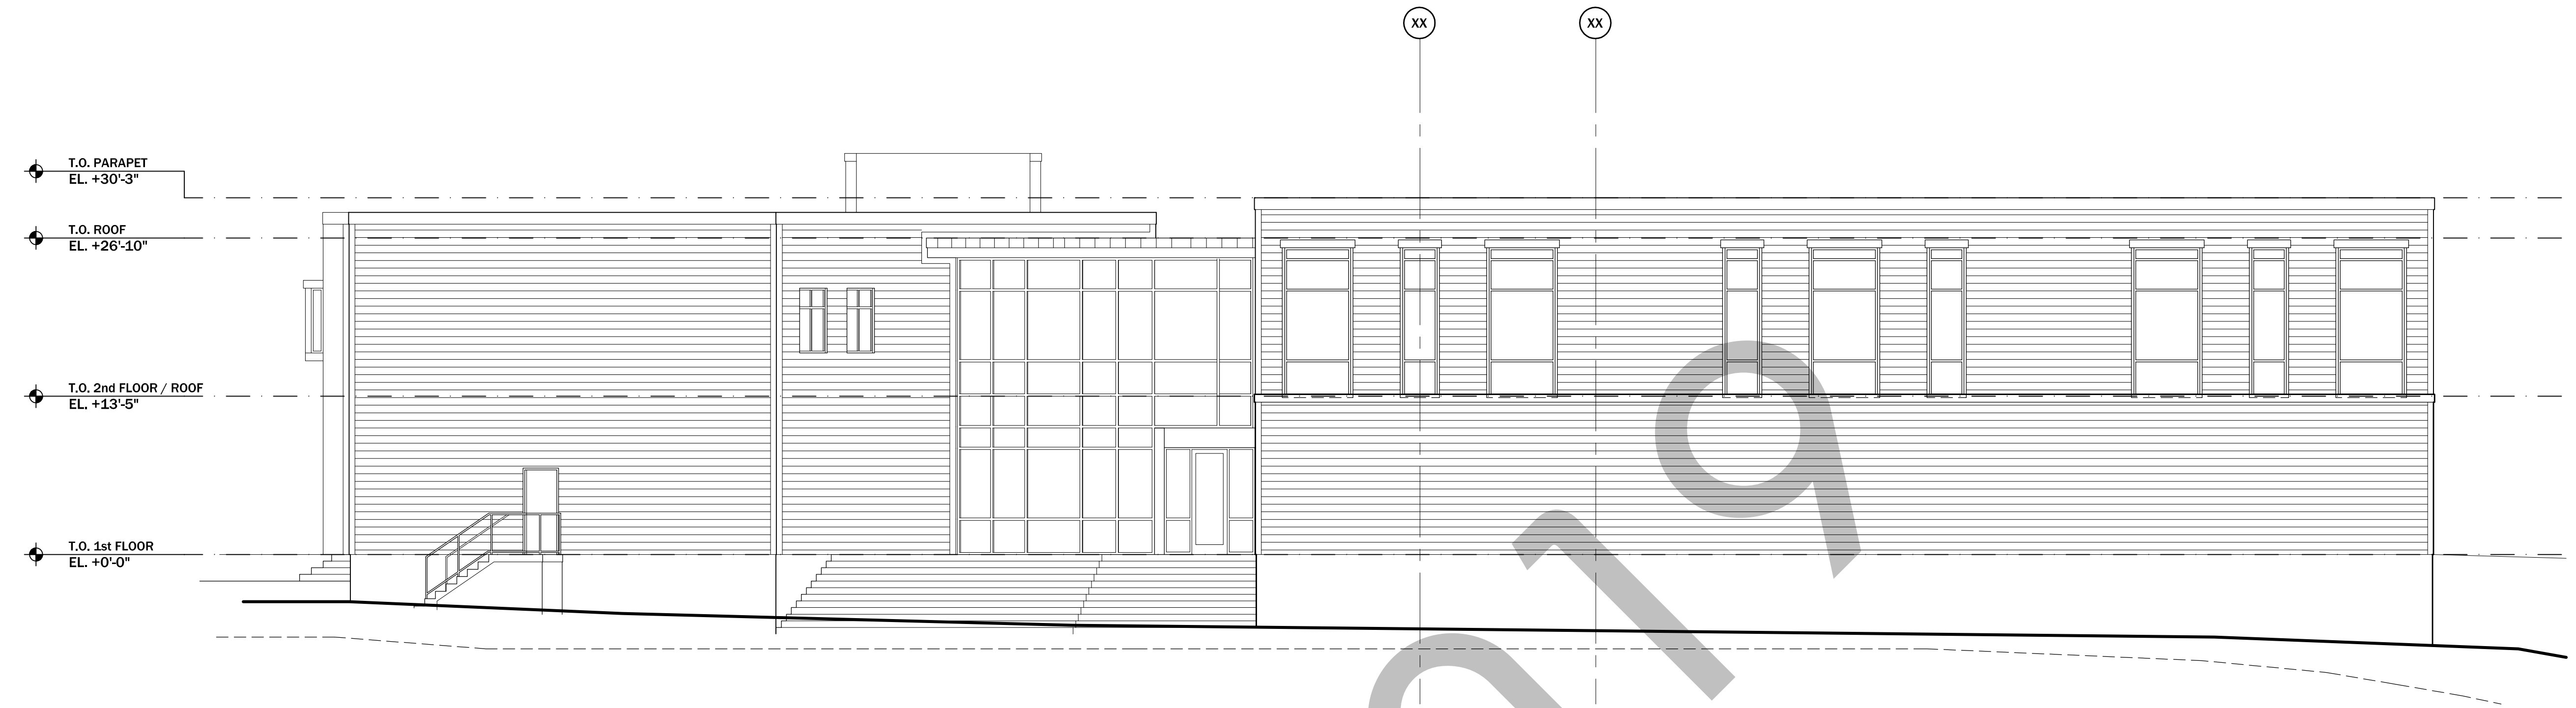

3 NORTH ELEVATION
A3.2 SCALE 1 / 8" = 1'-0"

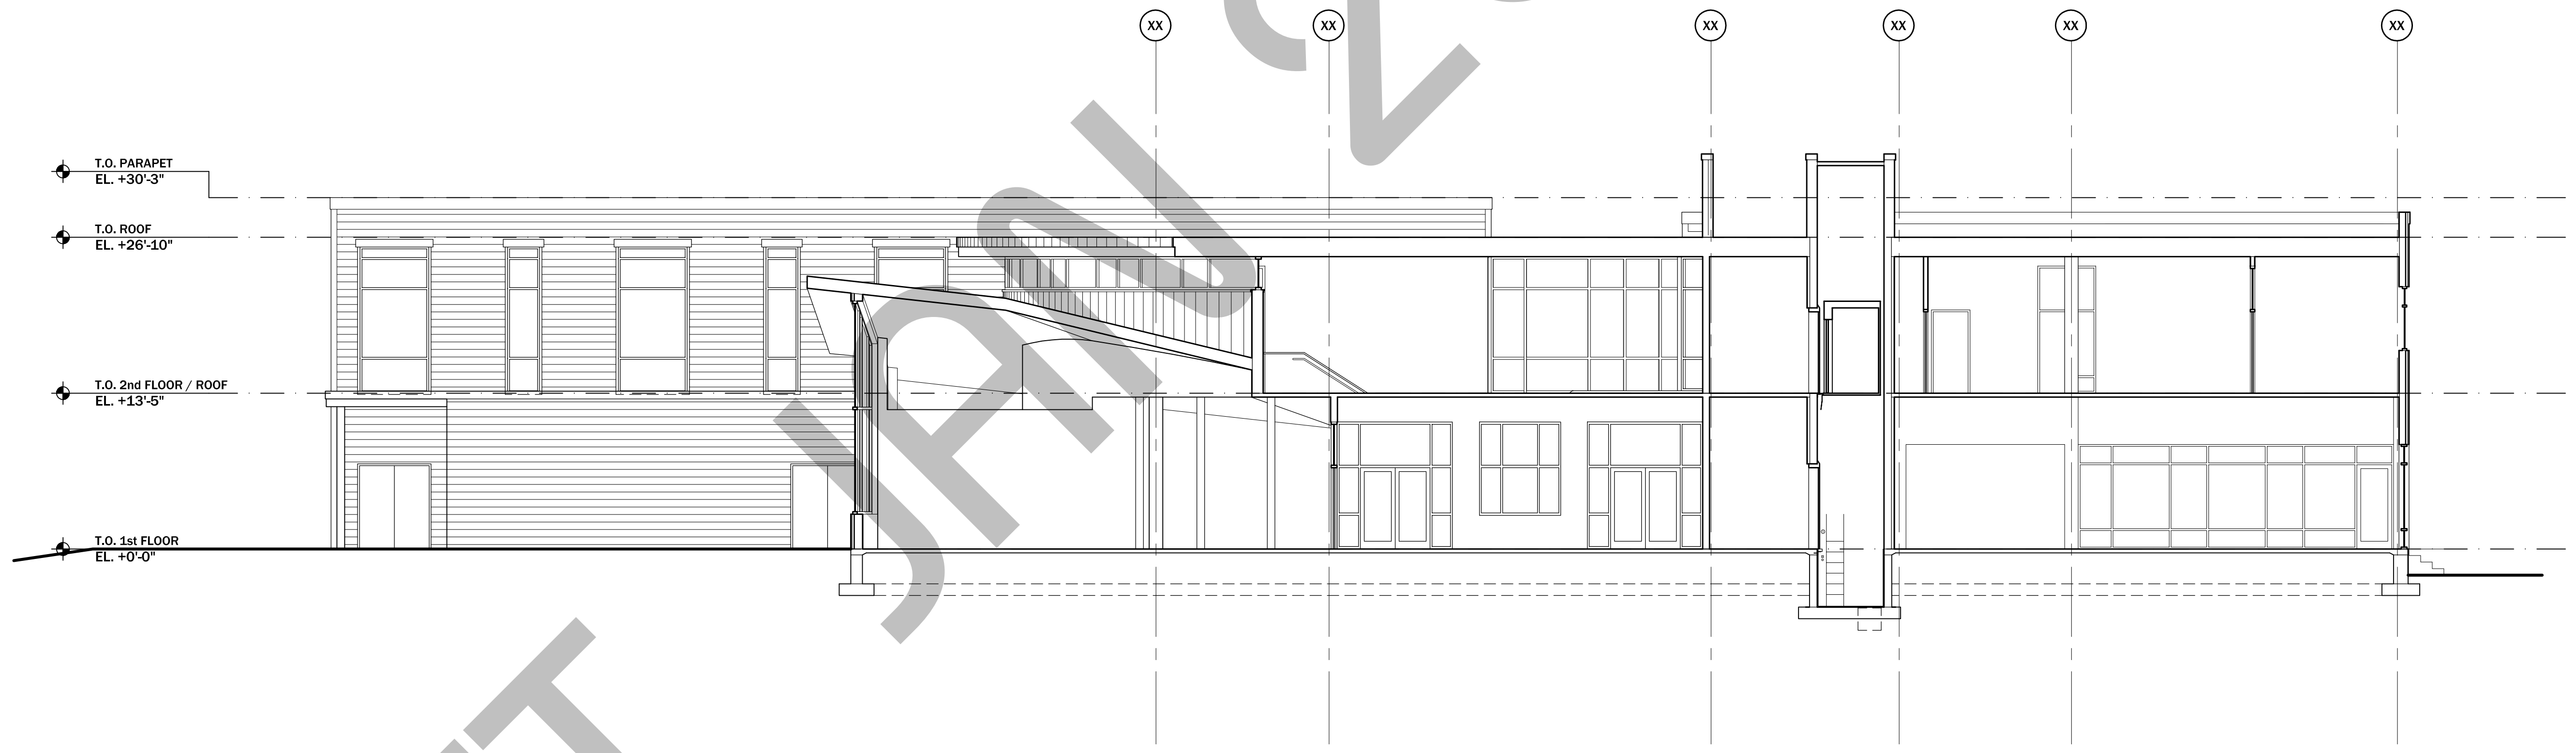


2 BUILDING SECTION
A3.2 SCALE 1 / 8" = 1'-0"

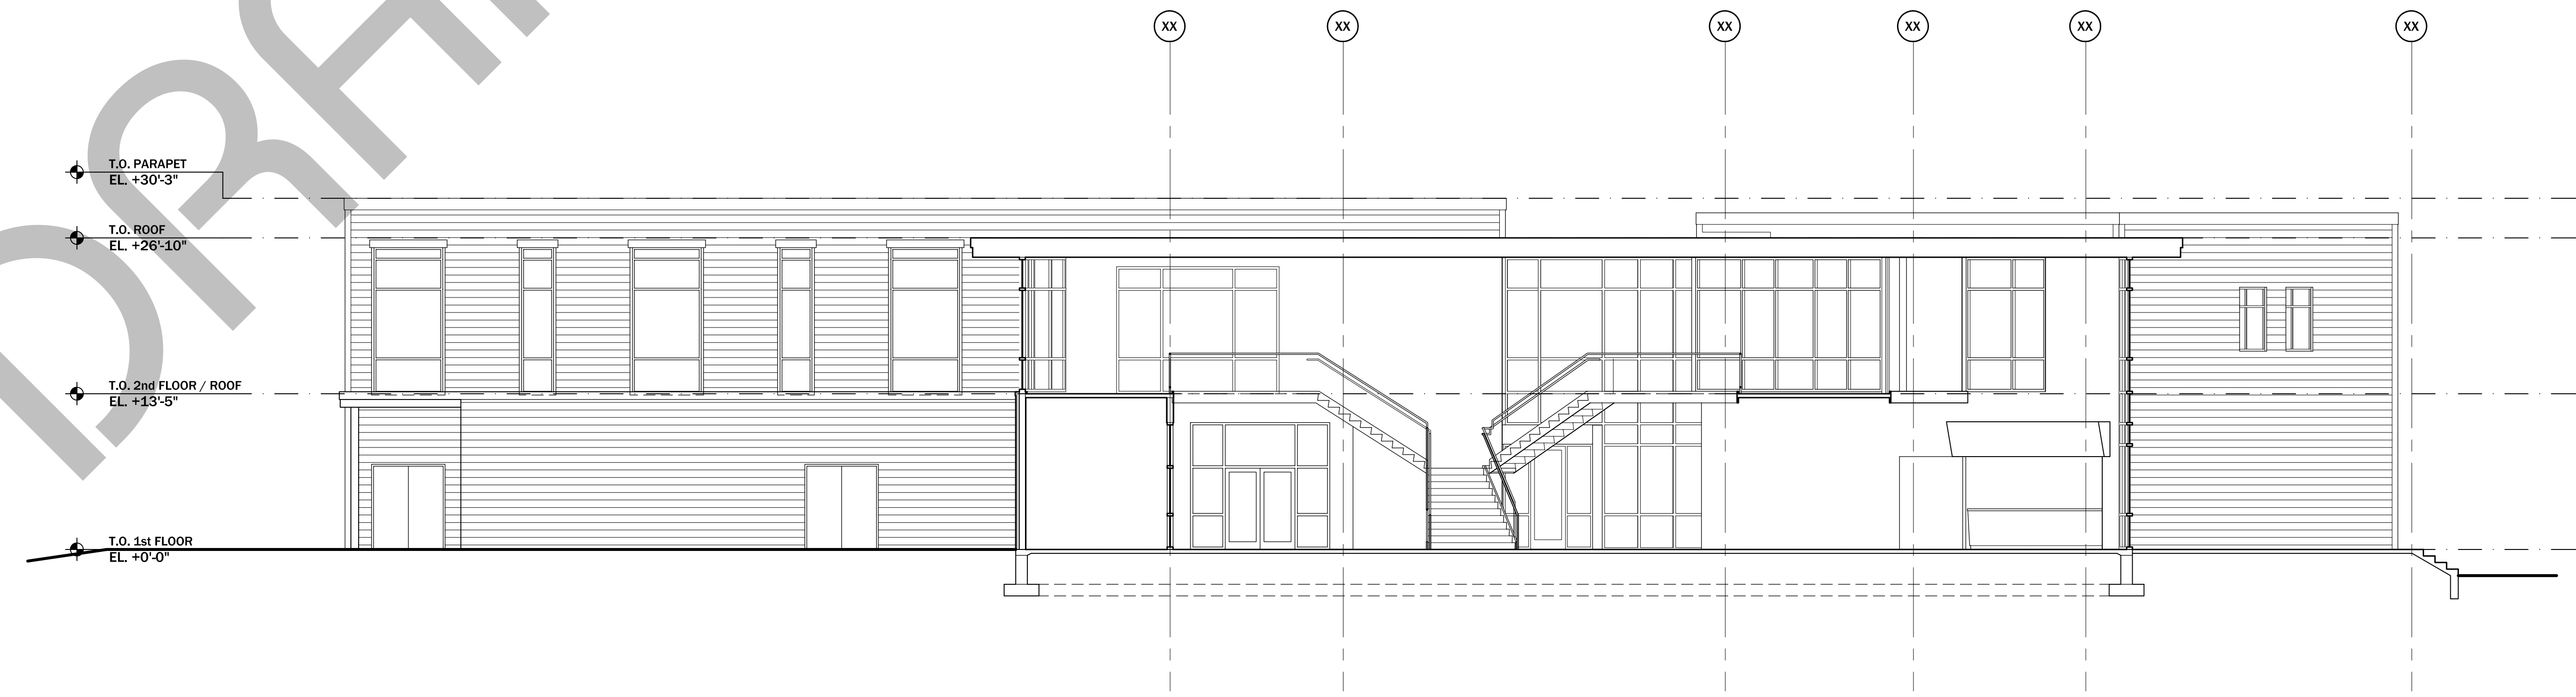

1 BUILDING SECTION
A3.2 SCALE 1 / 8" = 1'-0"

DRAFT

JAN 2019

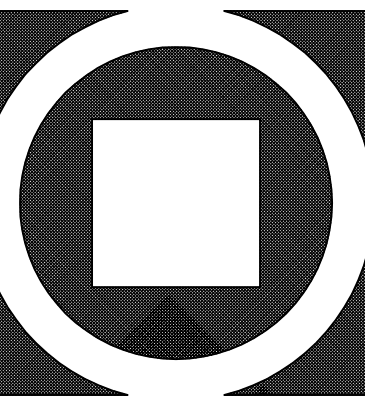

KIMMEL BOGRETTE
Architecture + Site
 482 Norritown Road | Suite 200
 Blue Bell, PA 19422
 Phone: 610.884.7885
 © COPYRIGHT 2018 KIMMEL BOGRETTE ARCHITECTURE + SITE, INC. ALL RIGHTS RESERVED

TOWNSHIP OF FRANKLIN
COMMUNITY YOUTH CENTER
 429 LEWIS STREET | SOMERSET, NJ 08873
 SOMERSET COUNTY

Bid Issue Date:

Drawn By:	JBM, PJD, ADD
Checked By:	ADD
Scale:	

Sheet Name: ELEVATIONS & SECTIONS

Progress Prints	Revisions
	1
	2
	3
	4

A3.2